

Project / Owner:
MAIN OFFICE PARK
B.L.M.
340 SECOND AVE
MARINA, CA. 93933

**THE
PAUL DAVIS
PARTNERSHIP**
ARCHITECTS & PLANNERS

The Paul Davis Partnership LLP
336 Bluffside Street
Marina, CA 93933
(831) 772-2784 FAX (831) 772-7499
EMAIL: info@pauldavispartnership.com

PRELIMINARY
For Proposal
Consideration Only

Drawn By:
Drawing Date: 9/10/2012
Project Number: 2012


Revisions:
6/20/09 Plan Check submitted

This set of Plans shall be submitted to the Planning Commission for review and approval. The Plans shall be subject to the Planning Commission's review and approval.

Sheet Title:
**DEVELOPMENT &
CODE ANALYSIS
SITE PLAN**

Sheet Number:

A1.0

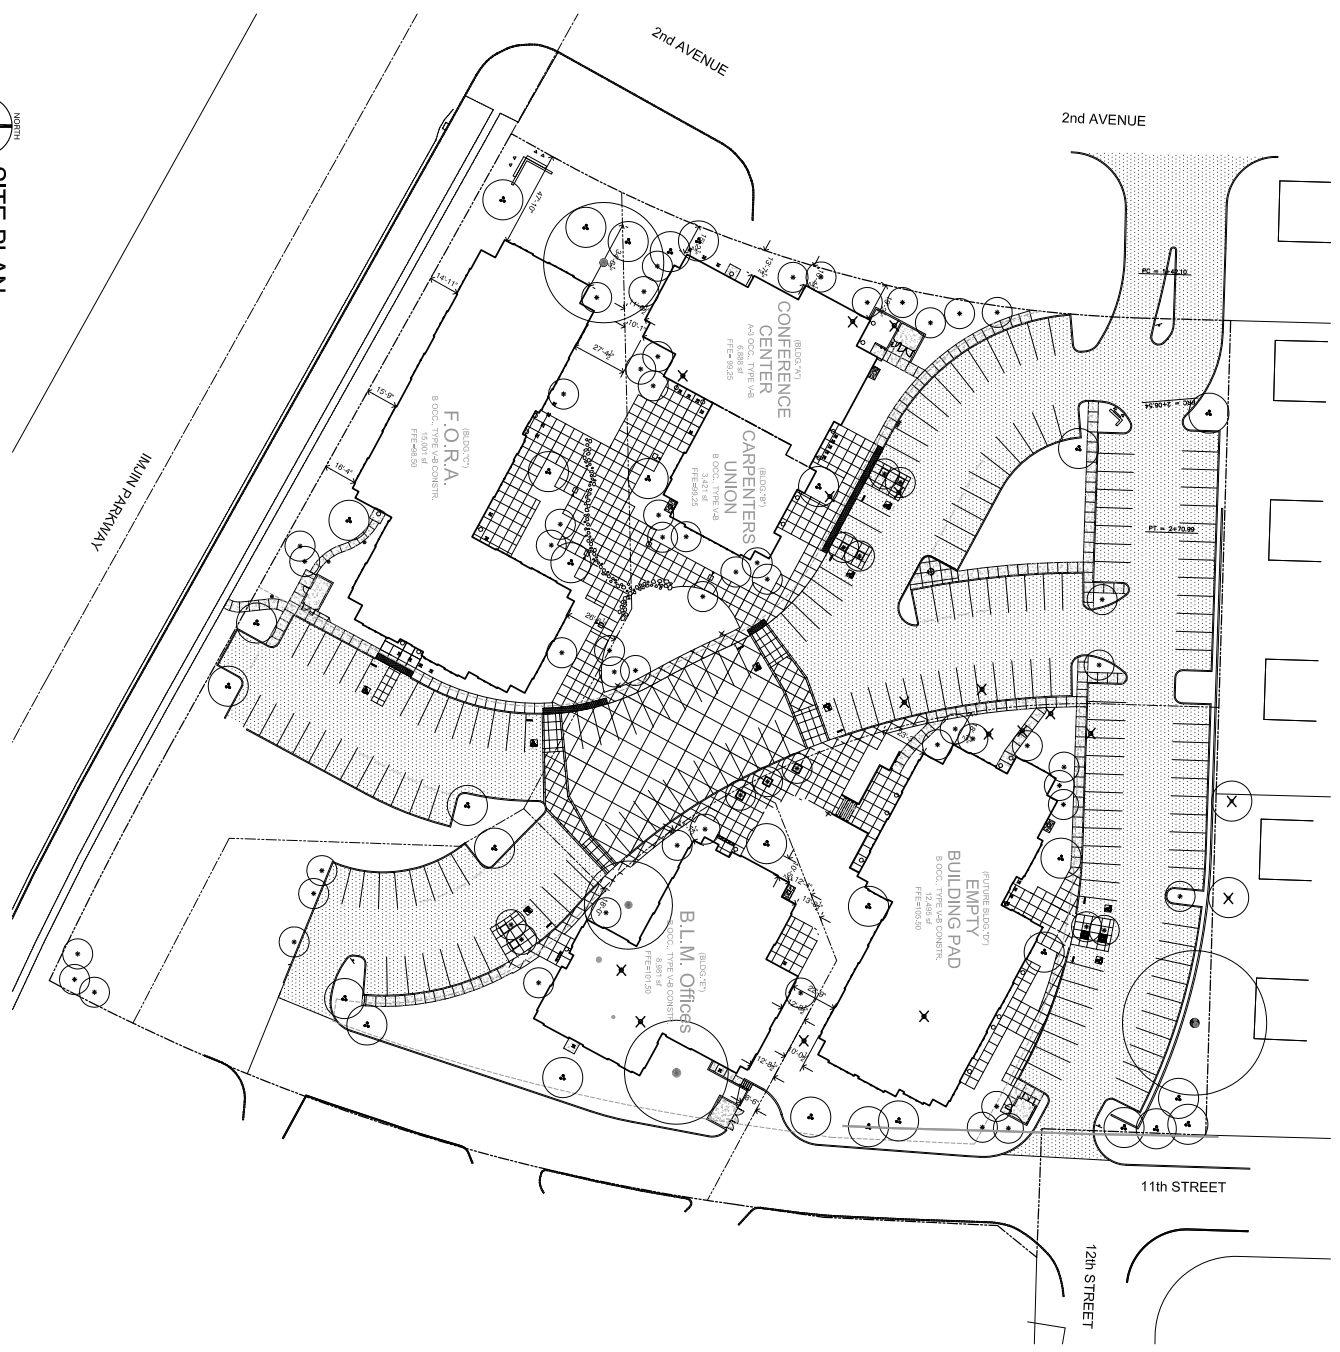

SITE PLAN
SCALE: 1"=30'