


RAMCO

Marina District - Sandhill Ranch #2, 18" Mainline Extension

Alsop Pump & Muller Irrigation

DATE	FILE	REV
April 7, 2015	609' RAMCO, Section #2, 18" mainline extension	
SCALE	SHEET	1 OF 1
No scale	Drawn by: S.J. Alton	

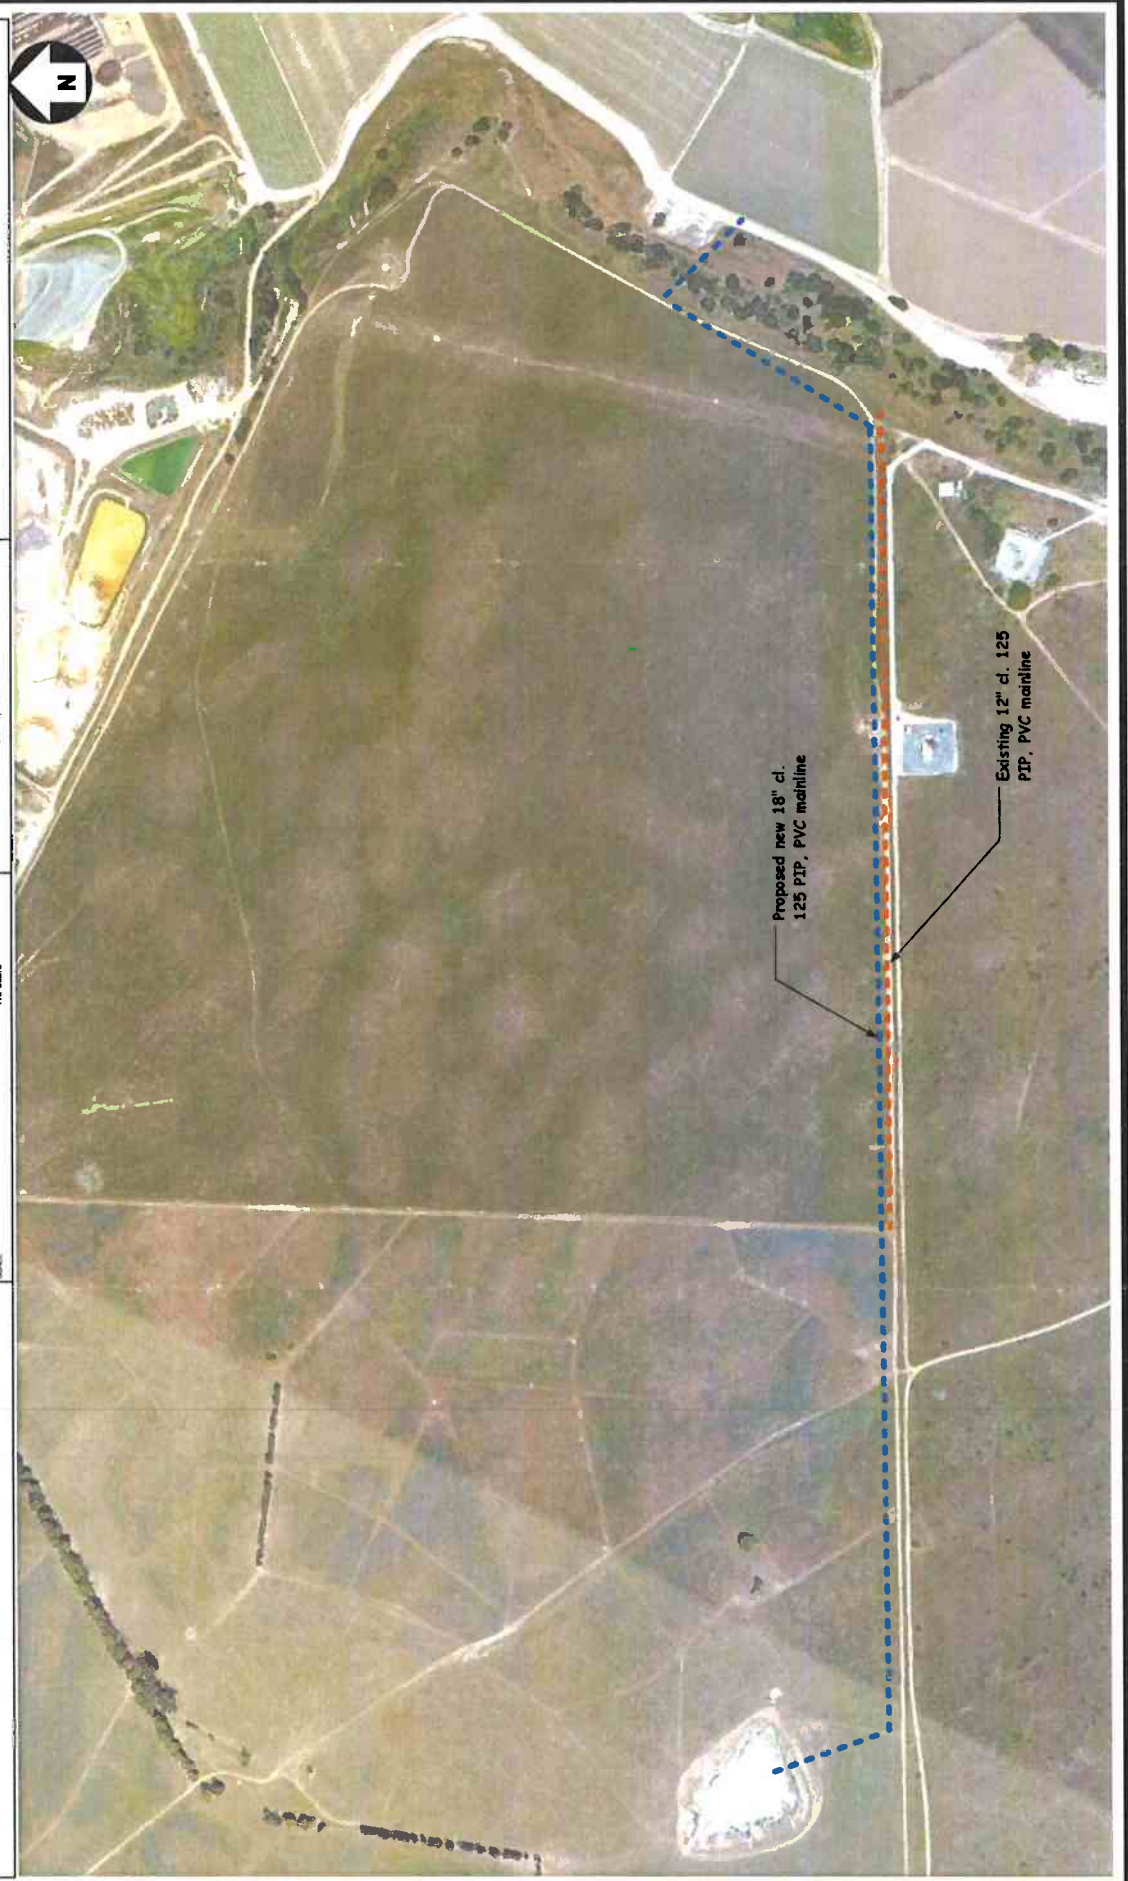

RAMCO

Marina District - Sandhill Ranch #2, Diesel Booster Installation

Alsop Pump & Muller Irrigation

DATE	FILE	REV
April 7, 2015	ENR RAMCO SANDHILL RANCH BOOSTER INSTALL	1 OF 1
SCALE	BY: S. J. AMON	
No scale	DATE:	

