

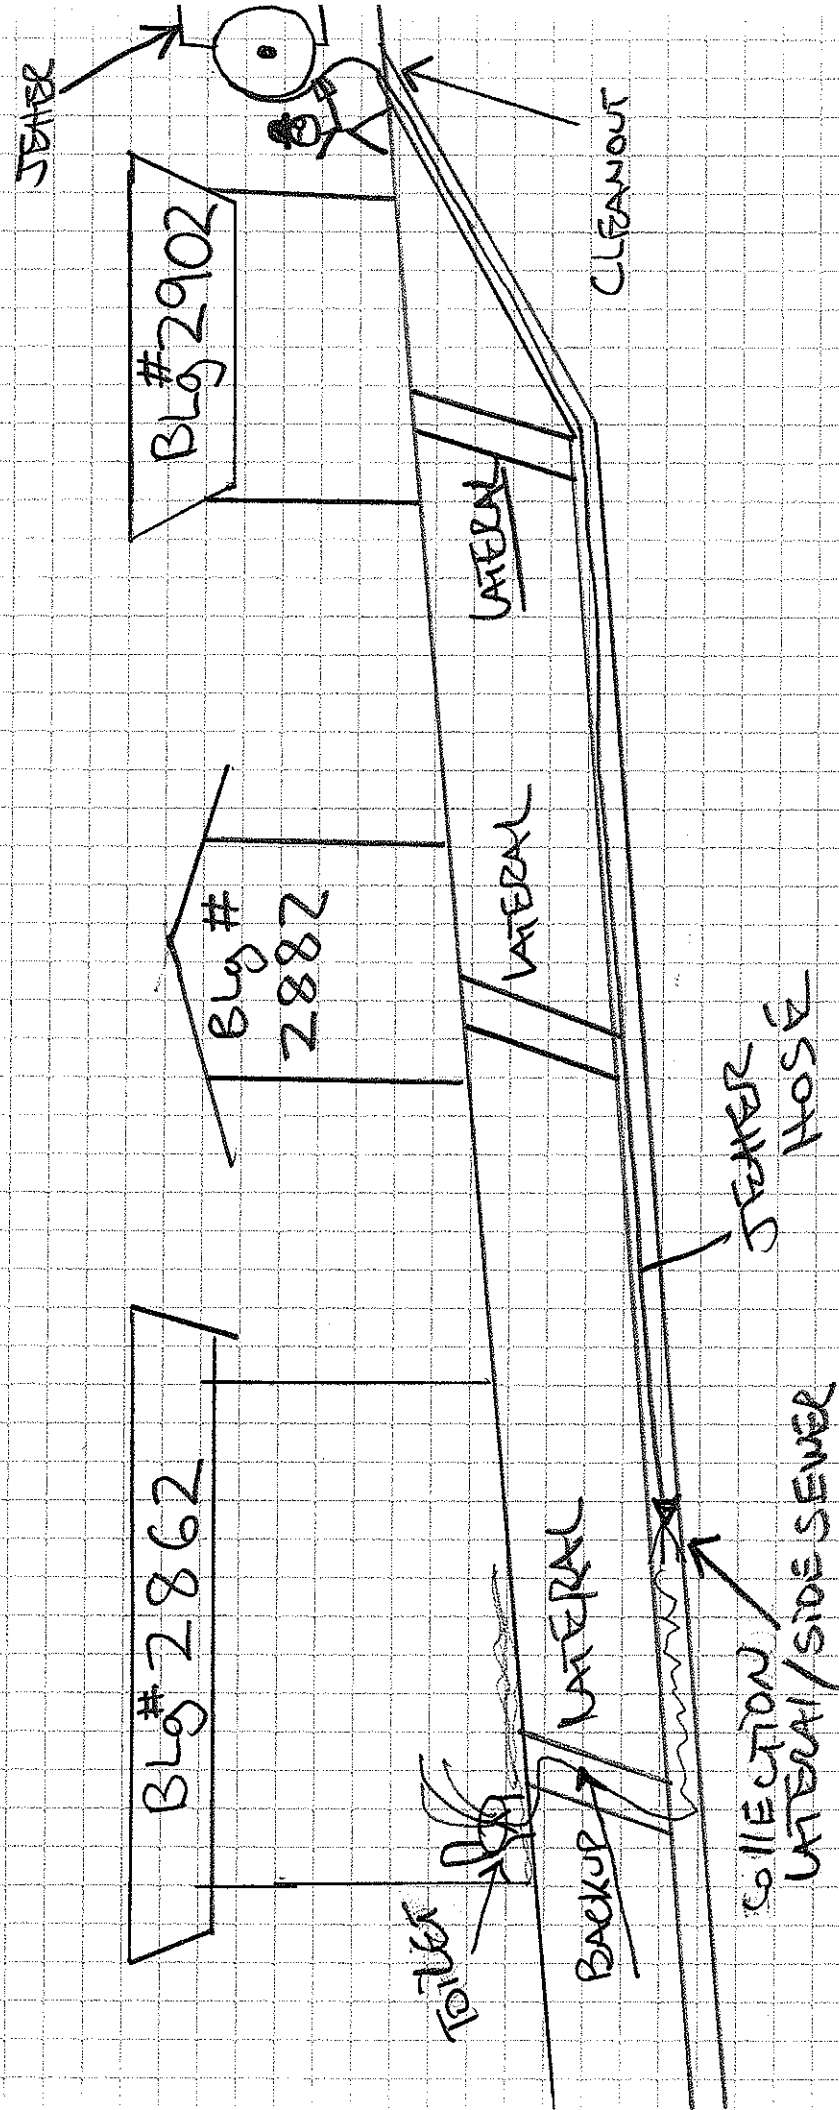
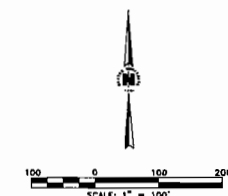


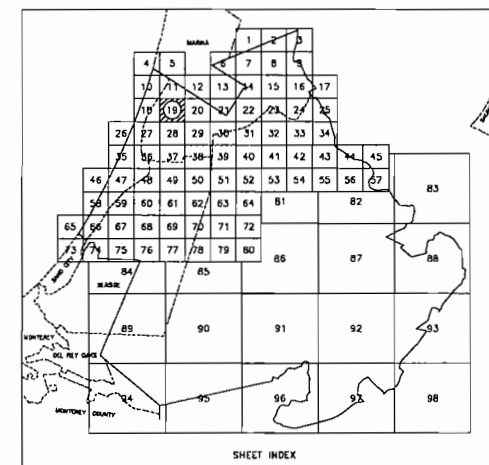

\* NOT TO SCALE

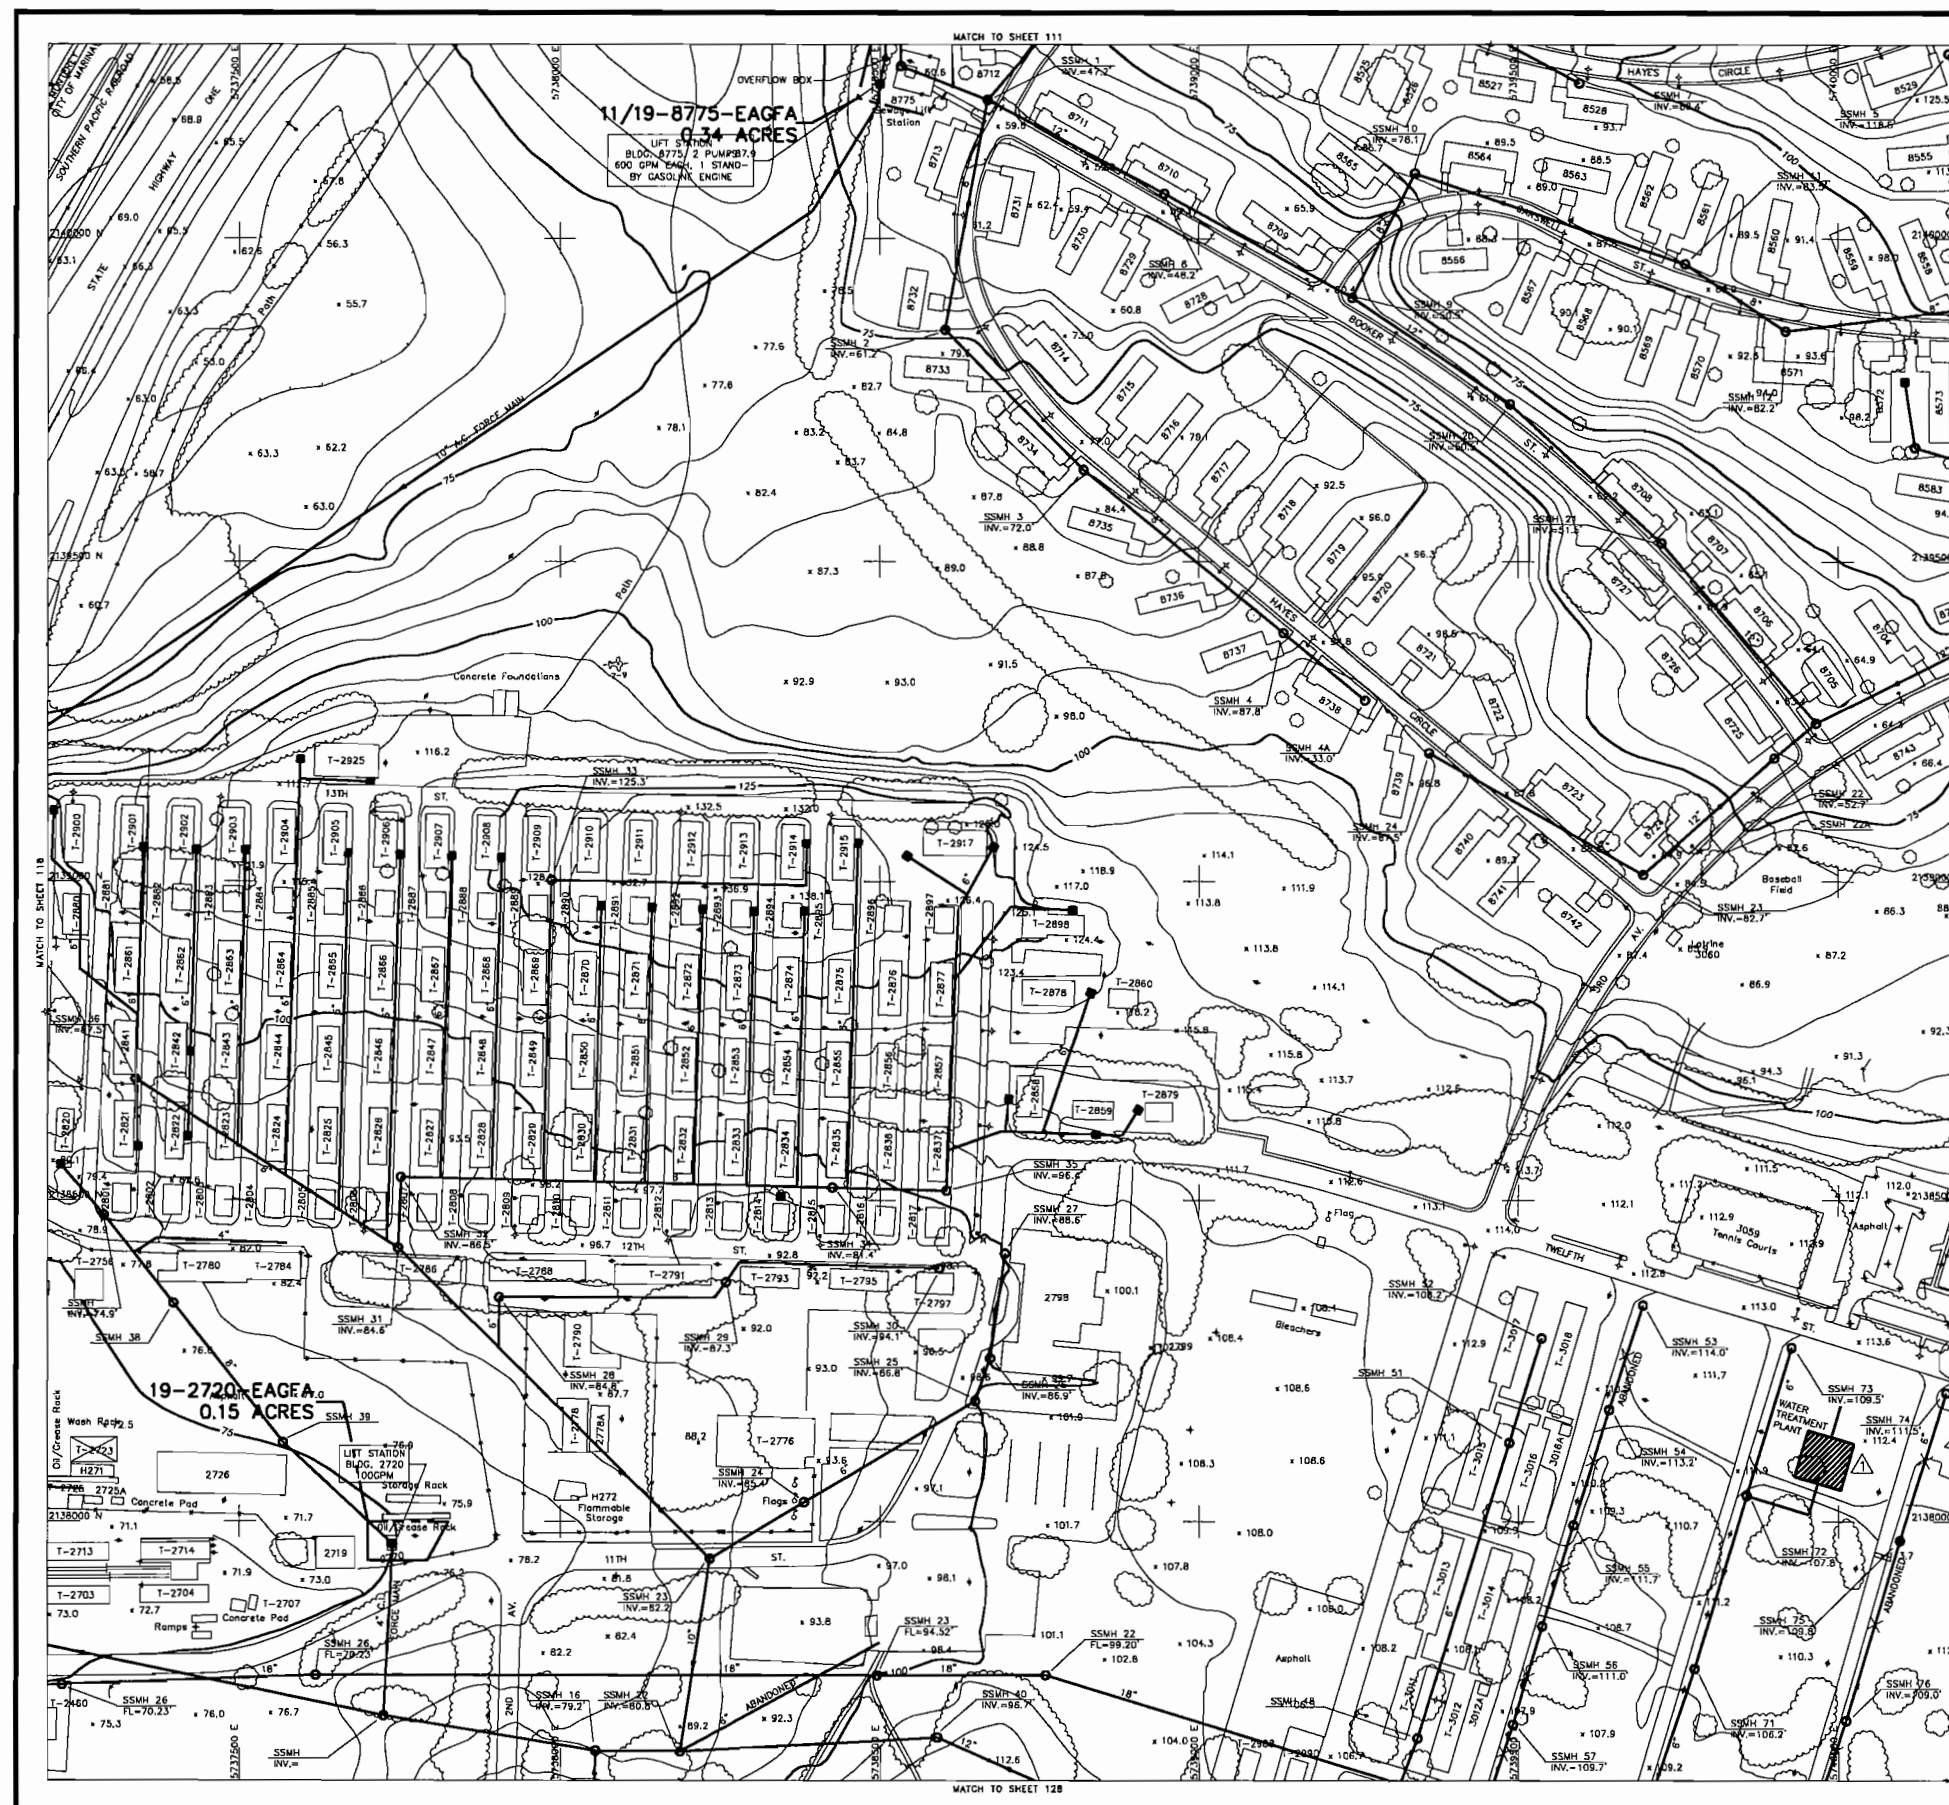

| FACILITIES MAPPED FROM<br>AERIAL PHOTOGRAPHS                                        | FACILITIES DIGITIZED FROM MASTER<br>PLAN BASIC INFORMATION MAPS                                               |
|-------------------------------------------------------------------------------------|---|
|  |  SANITARY SEWER MAIN       |
|  |  MAN-HOLE, WITH INV. ELEV. |
|  |  CLEANOUT                  |
|  |  DIRECTION OF FLOW         |
|  |                            |
|  |                            |
NOTES:

1. ALL SEWER MAINS, VITRIFIED CLAY UNLESS NOTED.
2. (U) LOCATION UNVERIFIED.
3. SURVEYED FACILITIES COMPILED FROM AERIAL PHOTOGRAPHS, 1994.  
SANITARY SEWER INFORMATION DIGITIZED FROM MASTER PLAN BASIC INFORMATION  
MAPS, 1" = 300' SCALE, 1984. LOCATIONS OF STORM DRAINAGE FACILITIES ARE  
APPROXIMATE. THIS MAP IS NOT TO BE USED TO DESIGN OR SITE FACILITIES.

DERIVATION OF COORDINATES:

THE COORDINATES LISTED ARE NOT STATE PLANE COORDINATES. THEY ARE GROUND COORDINATES COMPUTED BY SCALING THE STATE PLANE COORDINATES BY THE RECIPROCAL OF A MEAN PROJECT COMBINATION FACTOR OF .999935089. TO OBTAIN GROUND DISTANCES, MULTIPLY THE GROUND DISTANCES BY THE MEAN PROJECT COMBINATION FACTOR. NO ROTATION WAS MADE WHEN THE STATE PLANE COORDINATES WERE SCALED. THEREFORE, THE BEARINGS SHOWN ARE GRID BEARINGS BASED ON THE LAMBERT PROJECTION, FOR CALIFORNIA STATE PLANE ZONE 4.

**BESTOR ENGINEERS, INC.**  
CIVIL ENGINEERING - SURVEYING - LAND PLANNING  
8701 BLUE LARKSPUR LANE, MONTEREY, CALIFORNIA 93941

**HANSON**  
**HANSON**  
**HANSON**

8407 Edgewater Drive  
Oakland, CA 94621  
(510) 838-6122

THIS MAP WAS PREPARED PHOTOGRAMMETRICALLY  
BY HJW & ASSOCIATES, OAKLAND, CALIFORNIA  
USING AERIAL PHOTOGRAPHY DATES 08-08-84.

REVISED 6/20/97      SCHAAF & WHEELER      M. WILSON  
200 12TH STREET, STE 200  
MARINA, CA 93933

 ADD WATER TREATMENT PLANT

|          |          |                                    |      |
|----------|----------|------------------------------------|------|
| REVISION | DATE     | DESCRIPTION                        | BY   |
|          | Mar 1997 | Added or Modified Sewer Facilities | C.B. |

|   |   |
|---|---|
|  <p>JONES &amp; STOKES ASSOCIATES<br/>2600 V STREET<br/>SACRAMENTO, CALIFORNIA 95818</p> |  <p>DEPARTMENT OF THE ARMY<br/>SACRAMENTO DISTRICT,<br/>CORPS OF ENGINEERS<br/>SACRAMENTO, CALIFORNIA</p> |
|---|---|

|                                                                      |                               |            |
|----------------------------------------------------------------------|-------------------------------|------------|
| DESIGNED:<br>JACK & SPICE ARCHITECTS<br>ARCHITECTS, FORT ORD, CALIF. | Fort Ord Military Reservation | California |
|----------------------------------------------------------------------|-------------------------------|------------|

|                                                    |  |
|----------------------------------------------------|--|
| DESIGNED BY:<br>HARRIS, GREENE, NOLAN & ASSOCIATES |  |
| DRAWN BY:                                          |  |

M. LOZANO SANITARY SEWER FACILITIES

B. BOYD

|            |                |                  |                |
|------------|----------------|------------------|----------------|
| SUBMITTED: | DATE APPROVED: | SCALE: 1" = 100' | SPEC. No. XXXX |
|------------|----------------|------------------|----------------|

186-13-997-F

|  |  |    |  |
|--|--|----|--|
|  |  | 98 |  |
|--|--|----|--|