



# EXHIBIT A

## SANITARY SEWER SYSTEM

### THE DUNES ON MONTEREY BAY


#### PHASE 1C - FIRST PHASE (DUNES 1C1)

SHEA HOMES  
CITY OF MARINA CALIFORNIA  
FEBRUARY 2016

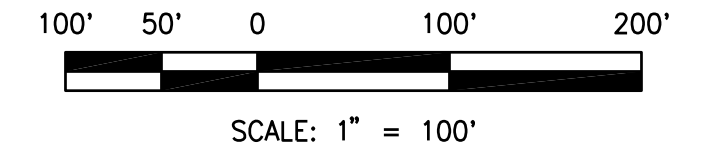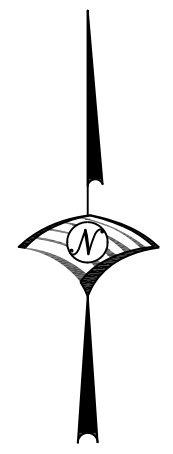

#### LEGEND

- SANITARY SEWER PIPELINES TO BE TRANSFERRED
- PROJECT BOUNDARY
- SANITARY SEWER MANHOLE
- SANITARY SEWER PIPE SIZE (OF X" DIAMETER)

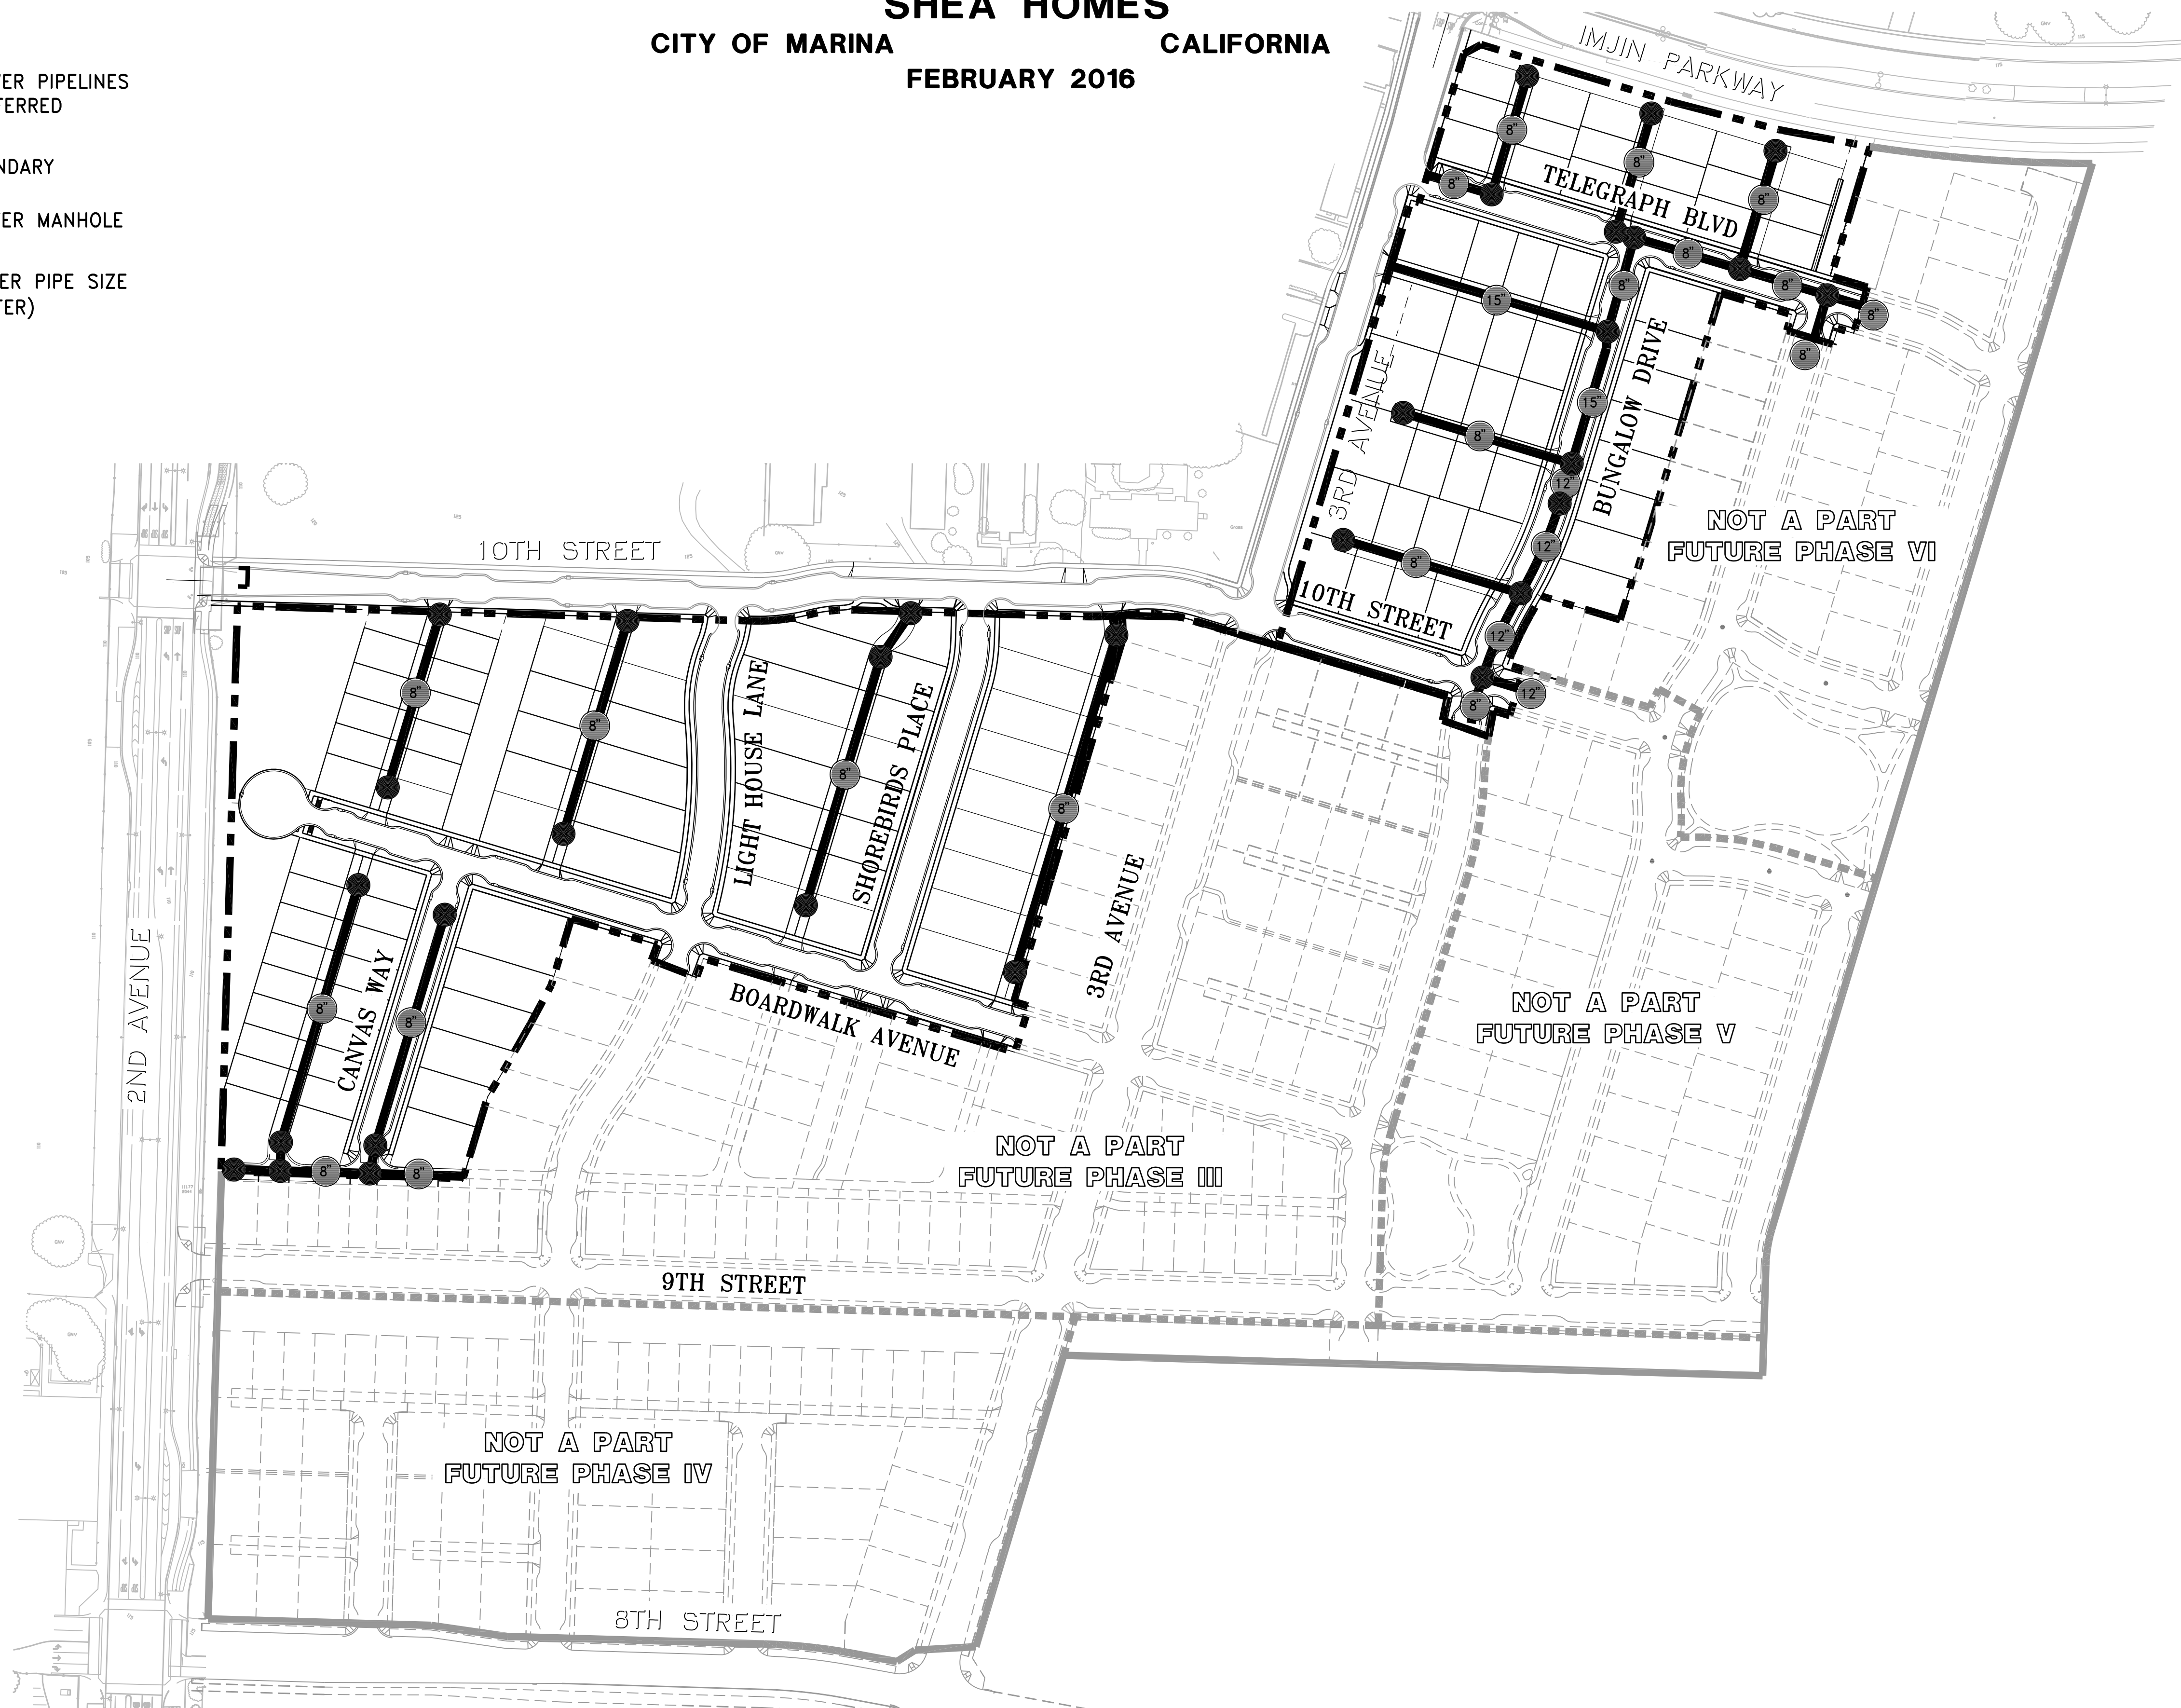



# EXHIBIT B

## DOMESTIC WATER SYSTEM

### THE DUNES ON MONTEREY BAY

#### PHASE 1C - FIRST PHASE (DUNES 1C1)

SHEA HOMES  
CITY OF MARINA CALIFORNIA  
FEBRUARY 2016

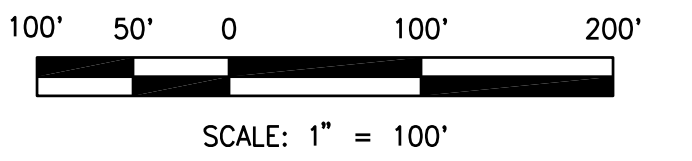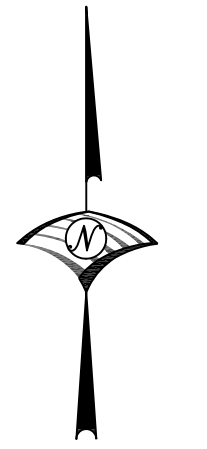

#### LEGEND

- DOMESTIC WATER PIPELINES
- PROJECT BOUNDARY
- DOMESTIC WATER PIPE SIZE (OF X" DIAMETER)
- FIRE HYDRANT
- METER VAULT

