


PHASE 3 MCWD SANITARY SEWER INFRASTRUCTURE


EAST GARRISON

MONTEREY COUNTY, CALIFORNIA

Whitson Engineers
6 Harris Court | Monterey, CA 93940 | 831 649-5225 | F 831 373-5065
CIVIL ENGINEERING = LAND SURVEYING = PROJECT MANAGEMENT | www.whitsonengineers.com



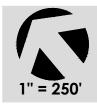

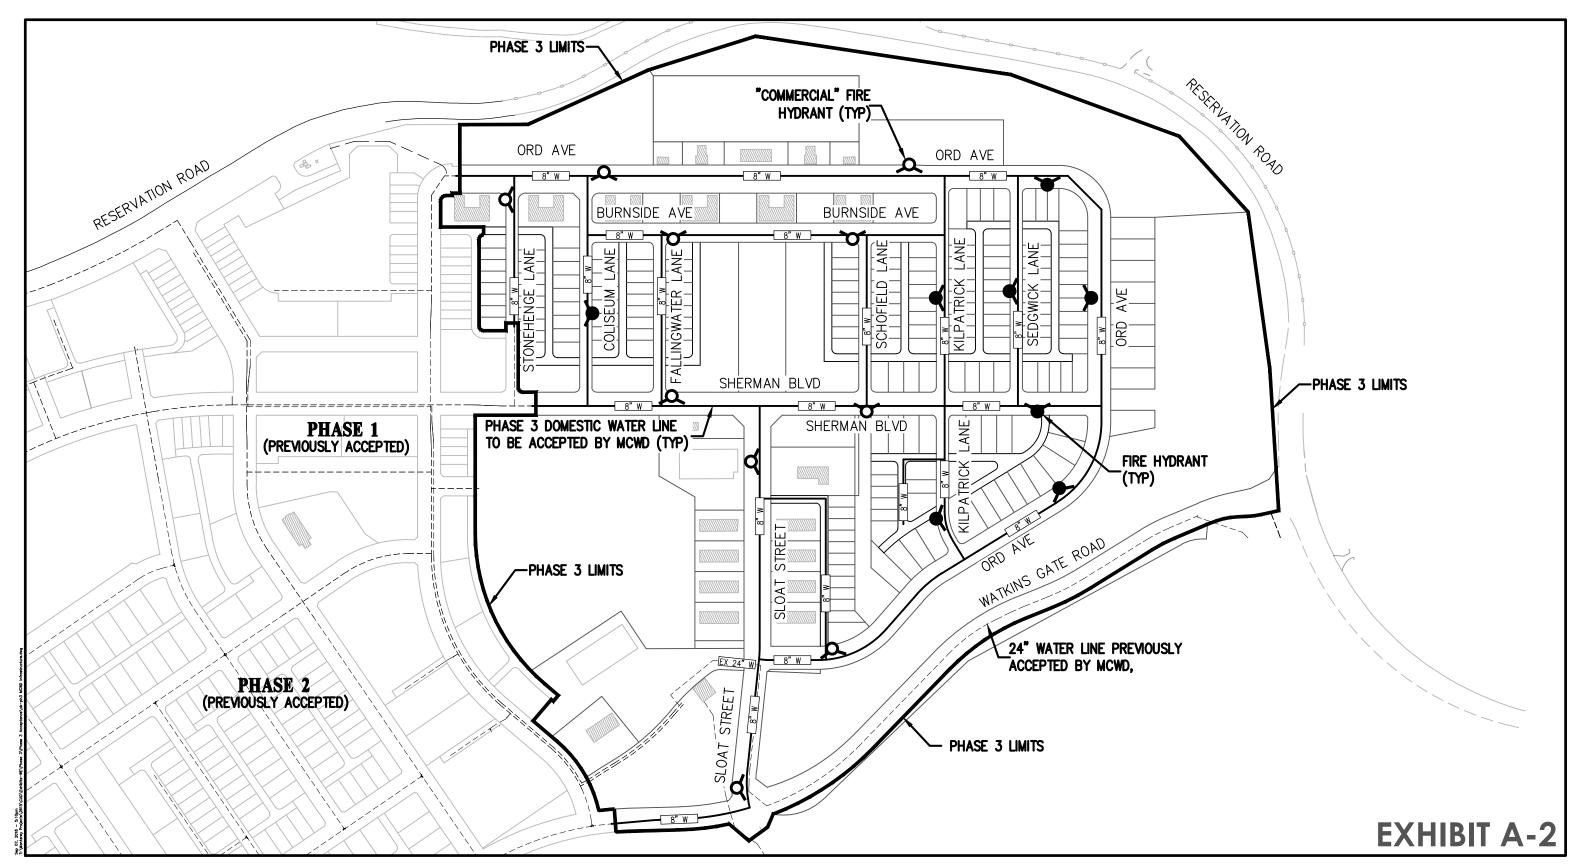

PHASE 3 MCWD DOMESTIC WATER INFRASTRUCTURE


EAST GARRISON

MONTEREY COUNTY, CALIFORNIA

Whitson Engineers
6 Harris Court | Monterey, CA 93940 | 831 649-5225 | F 831 373-5065
CIVIL ENGINEERING = LAND SURVEYING = PROJECT MANAGEMENT | www.whitsonengineers.com





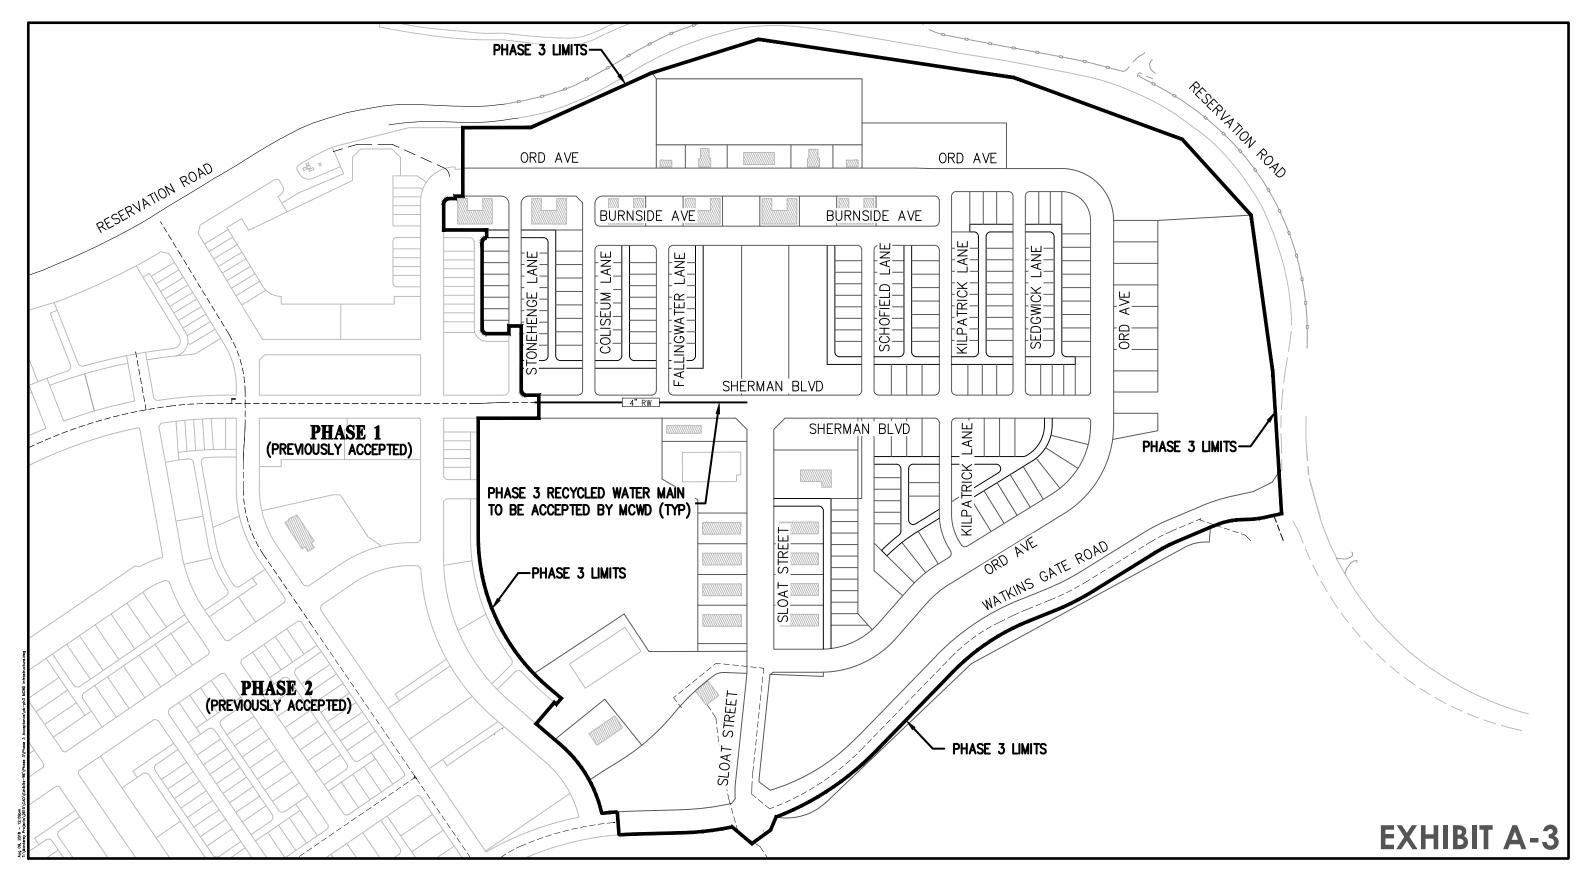

PHASE 3 MCWD RECYCLED WATER INFRASTRUCTURE **EAST GARRISON**

MONTEREY COUNTY, CALIFORNIA

Whitson Engineers
6 Harris Court | Monterey, CA 93940 | 831 649-5225 | F 831 373-5065
CIVIL ENGINEERING = LAND SURVEYING = PROJECT MANAGEMENT | www.whitsonengineers.com



